

SECTION WEST ELEVATION 1:100

EAST ELEVATION 1:100



Rev | Description | Date | Initials
 Project
 EXTENSION AND ALTERATIONS
 TO
 WHADDON VILLAGE HALL


Client
 WHADDON PARISH COUNCIL
 Title
 PROPOSED ELEVATIONS
 AND CROSS SECTION

Scale
 1:100 1:50
 Date
 October 2008
 Drawn
 bns
 Sharman Knowles Partnership



Do not scale from this drawing other than for planning purposes.
 All dimensions and details to be verified prior to commencement of works.
 Any disparities to be reported to SKP.
 A copyright exists on this drawing and all works pertaining to this project.

Drawing No 865C-12 Rev
 www.sharman-knowles.co.uk

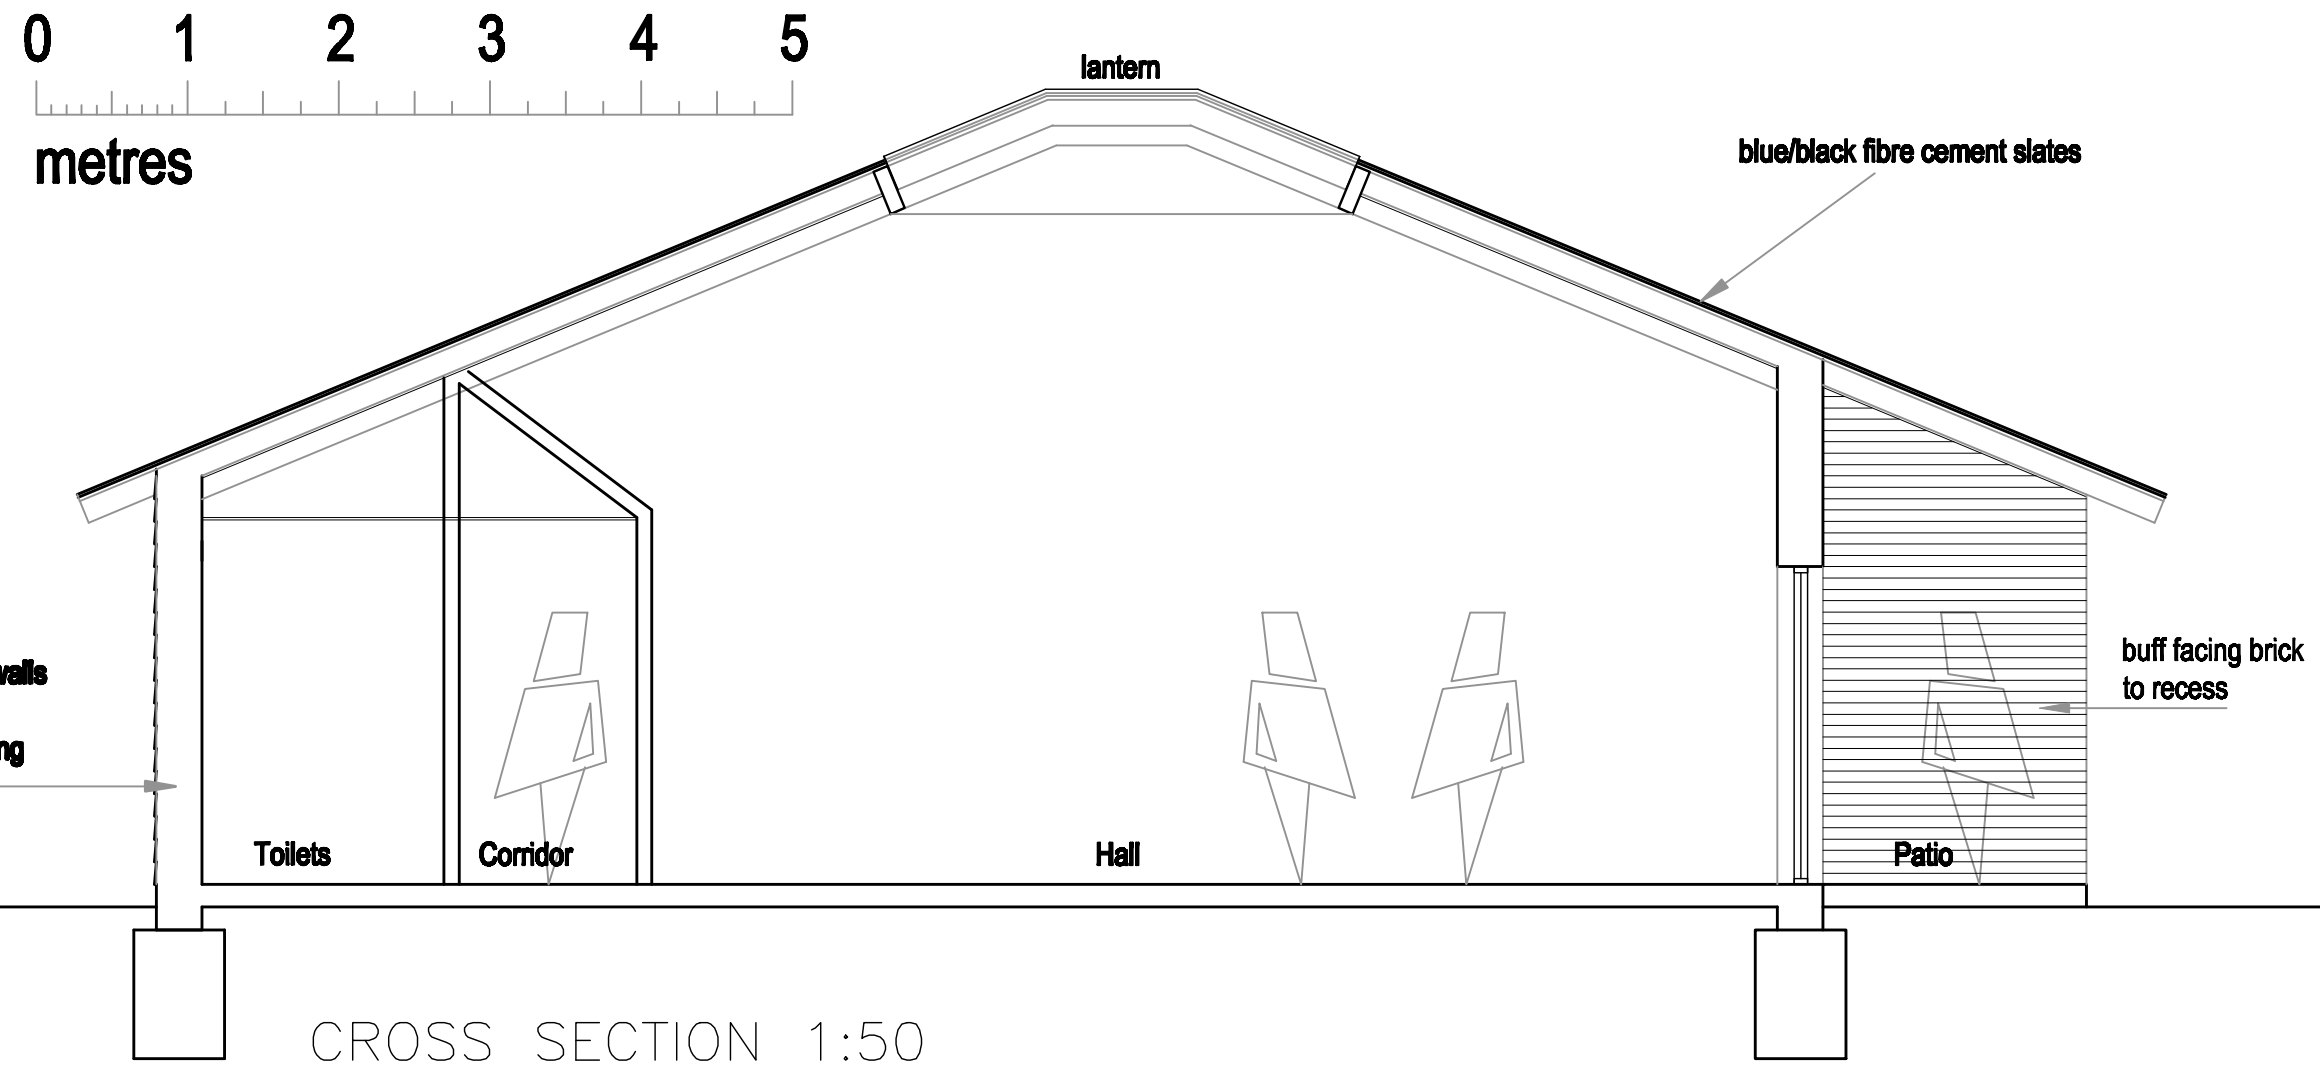

CROSS SECTION 1:50