


NORTH ELEVATION 1:200




EAST ELEVATION 1:200




SOUTH ELEVATION 1:200

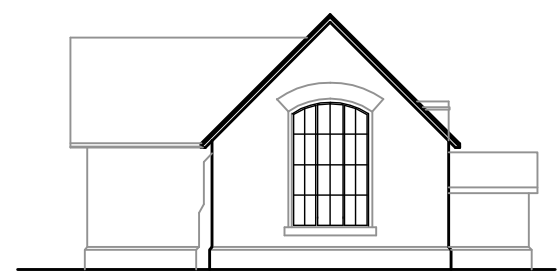

WEST ELEVATION 1:200

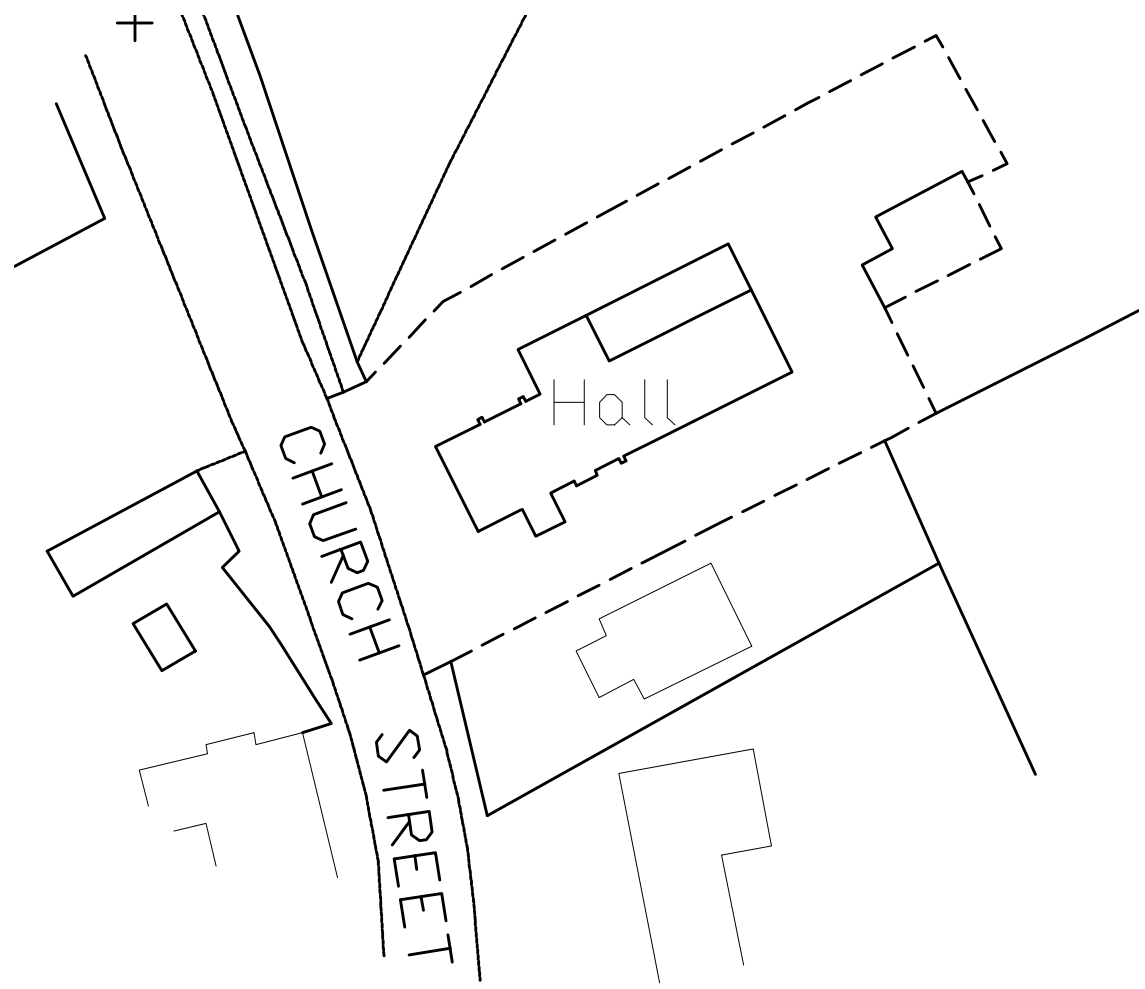

SITE PLAN 1:500

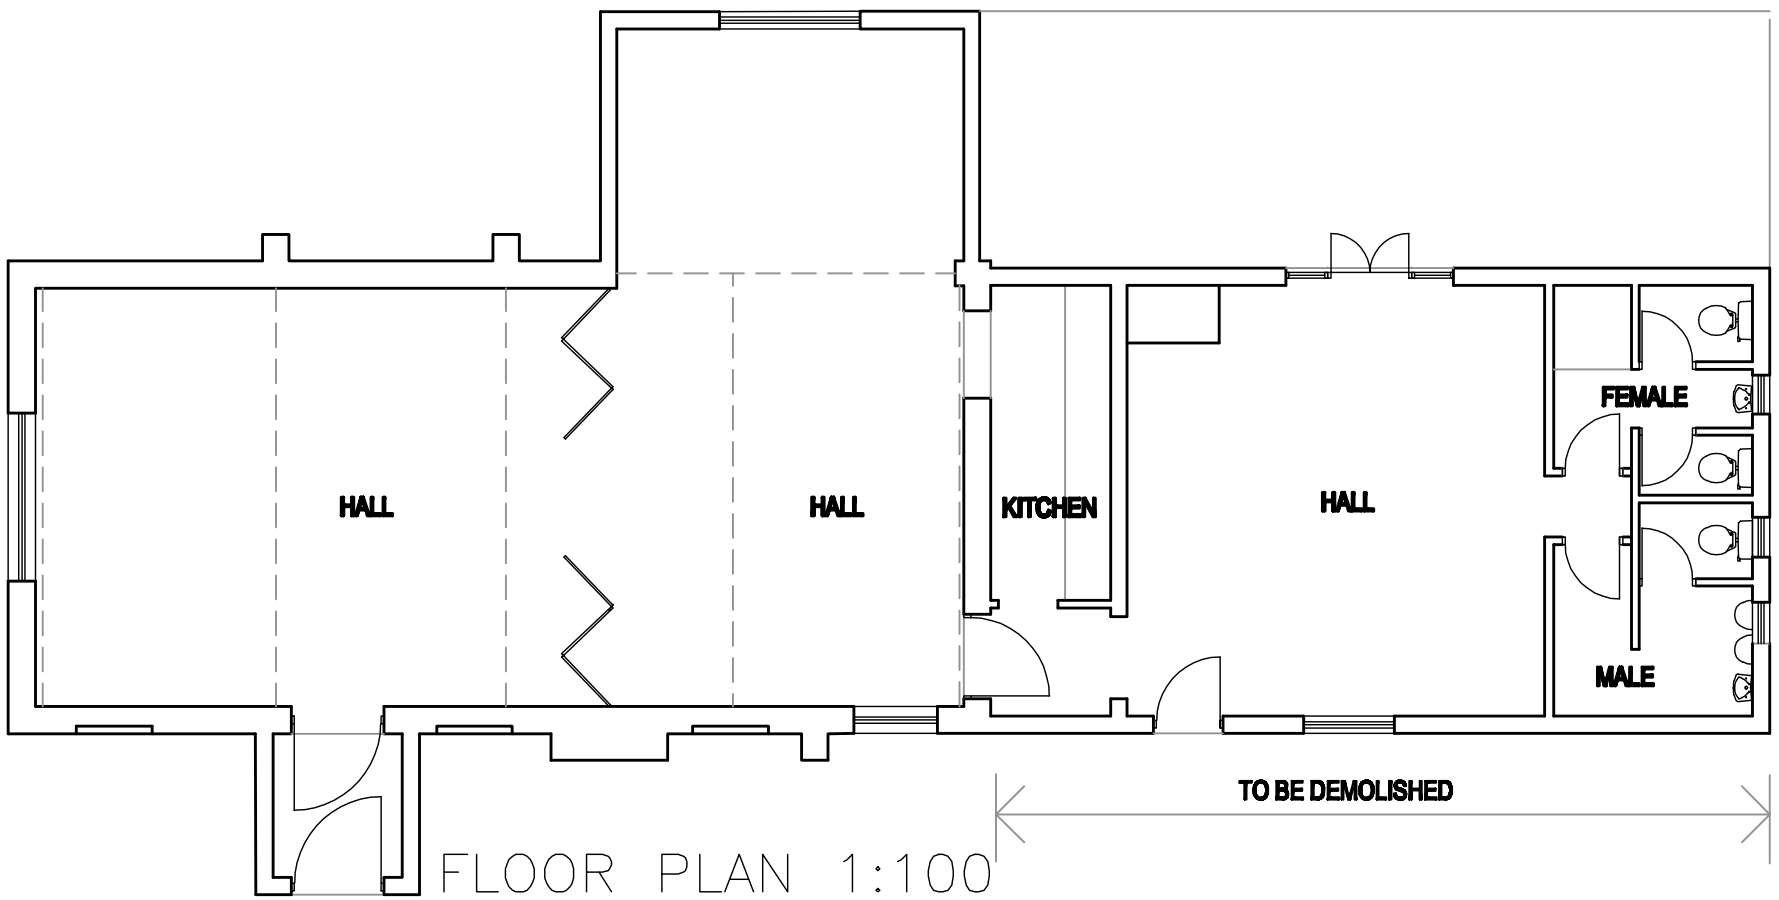

FLOOR PLAN 1:100

| Rev | Description | Date | Initials |
|---|-------------|------|----------|
| Project | | | |
| EXTENSION AND ALTERATIONS TO WHADDON VILLAGE HALL | | | |
| Client | | | |
| WHADDON PARISH COUNCIL | | | |
| Title | | | |
| EXISTING | | | |
| Scale | | | |
| 1:100, 200, 500 | | | |
| Date | | | Drawn |
| April 2008 | | | bns |
| Sharman Knowles Partnership | | | |


Chartered Architects
 One Market Hill
 Exeter
 Devon EX1 1JL

 Tel: 05600 761305

Do not scale from this drawing other than for planning purposes.
 All dimensions and details to be verified prior to commencement of works.
 Any disparities to be reported to SKP.
 A copyright exists on this drawing and all works pertaining to this project.

